




4

3

2

1

REVISIONS - BALLOONS DENOTE CHANGES			
REV.	DESCRIPTION	DATE	APPROVED
A		3/16/2022	ZAG

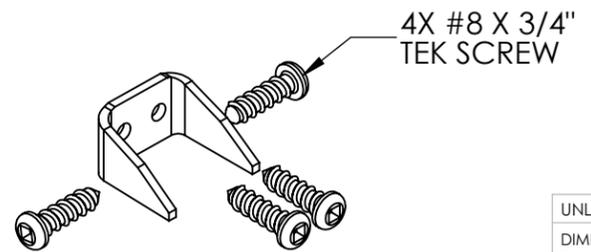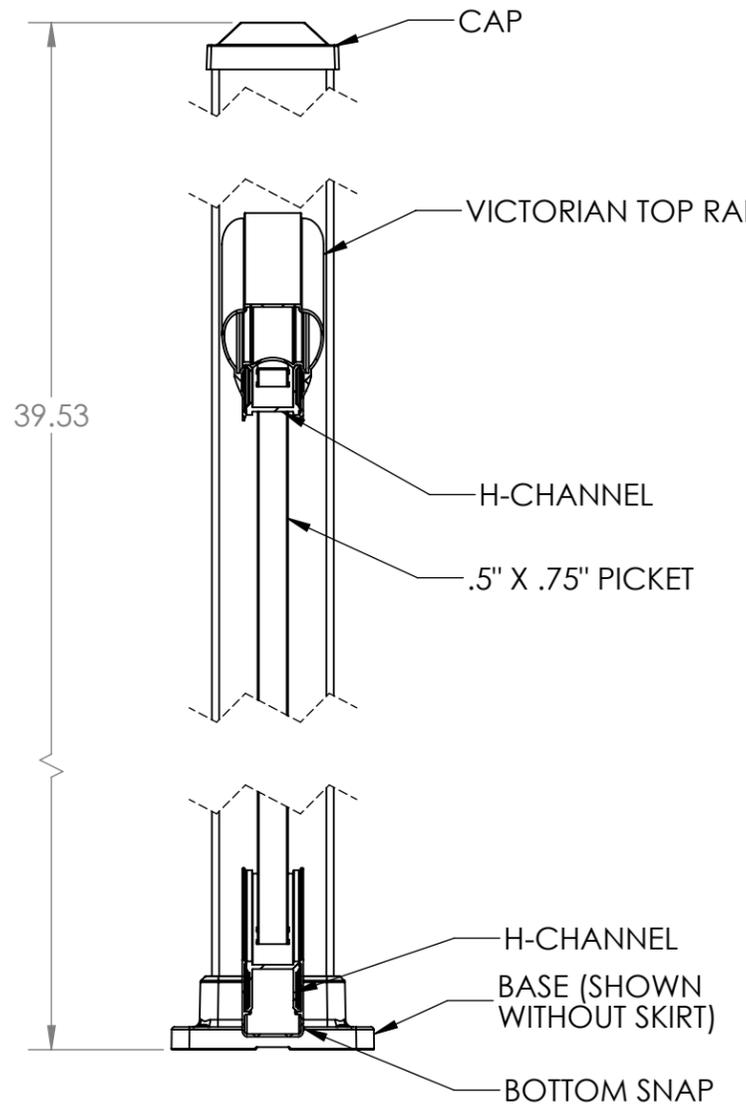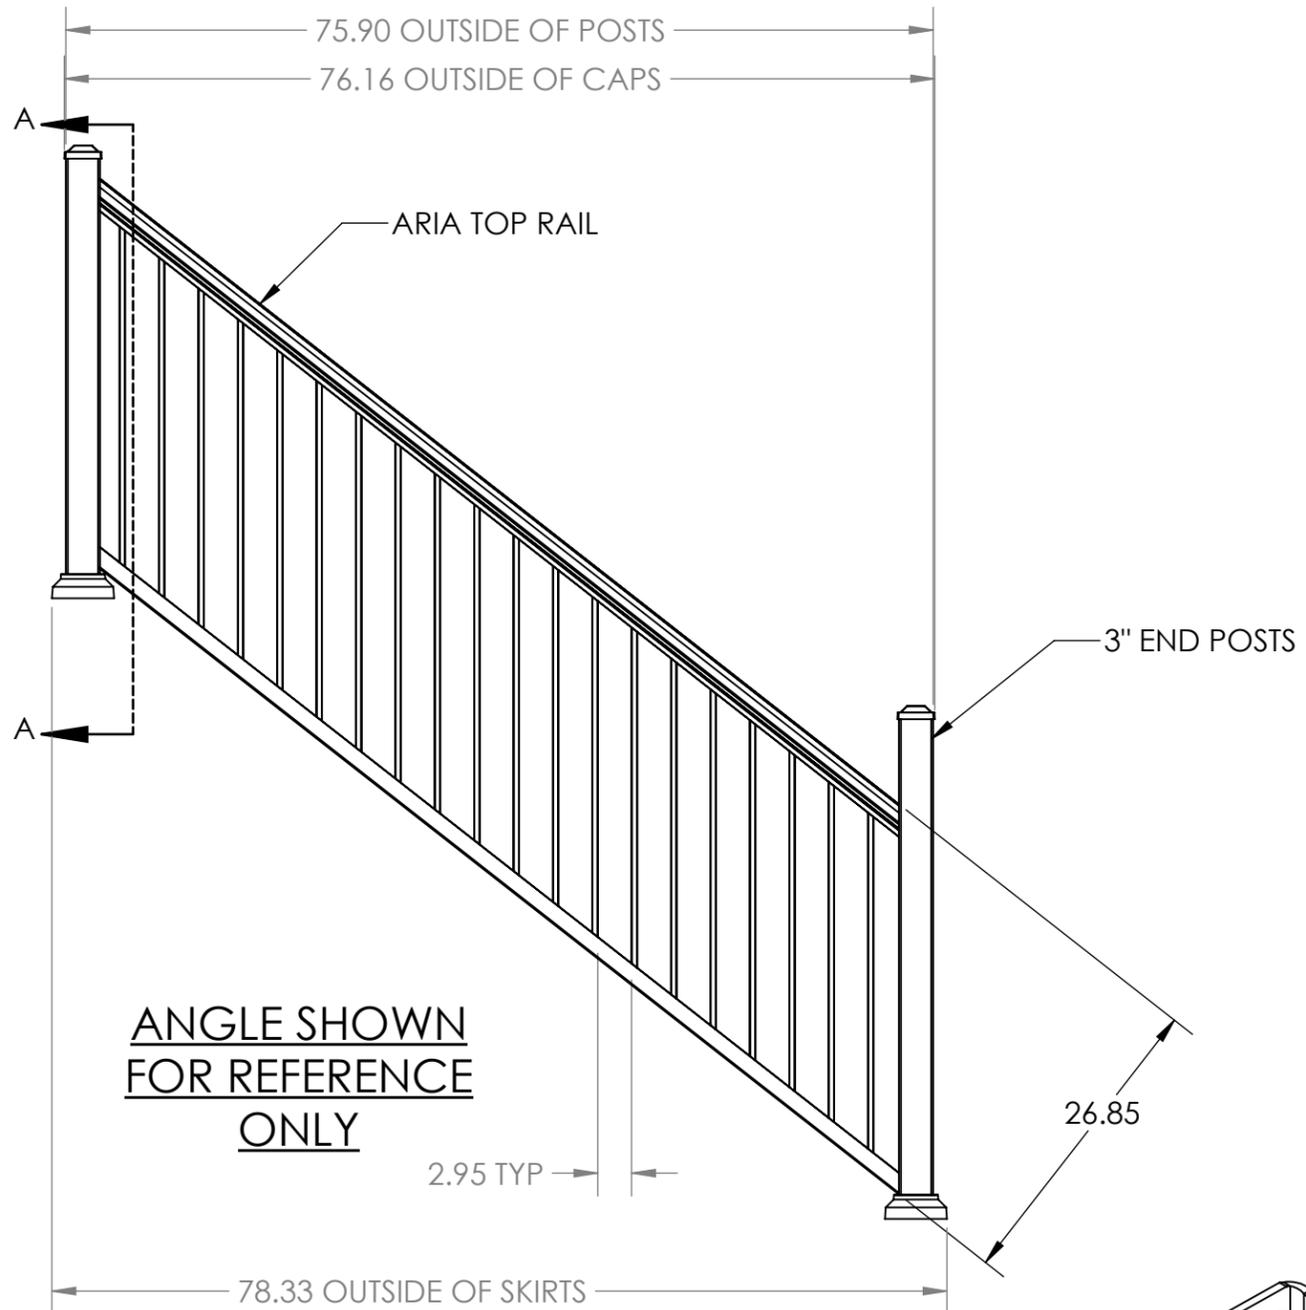

**CLIP DETAIL**  
**4X**

**SECTION A-A**

NOTES:  
 1. ALL RAIL MUST BE ASSEMBLED AND FASTENED IN ACCORDANCE WITH ULTRALOX'S INSTALLATION INSTRUCTIONS.  
 2. AVAILABLE COLORS ARE BLACK - WHITE - BRONZE.

UNLESS OTHERWISE SPECIFIED:		NAME	DATE	
DIMENSIONS ARE IN INCHES		DRAWN	ZAG	
TOLERANCES:		CHECKED		TITLE: SHOP DRAWING, STAIR PANEL, ARIA TOP RAIL, 3" END POSTS, 36" PICKETS, 8' STAIR SECTION
SURFACE FINISH: 125 RMS		ENG APPR.		
ANGULAR: ±.5 DEG		MFG APPR.		
LINEAR: .X ±.02		INTERPRET GEOMETRIC TOLERANCING PER: ASME Y14.5-2009		SIZE DWG. NO. REV <b>B</b>
.XX ±.010		MATERIAL		
.XXX ±.005		FINISH		SCALE: 1:10 WEIGHT: SHEET 1 OF 1
THIRD ANGLE PROJECTION:		PROPRIETARY AND CONFIDENTIAL		
MATERIAL		THE INFORMATION CONTAINED IN THIS DRAWING IS THE SOLE PROPERTY OF UltraLox. ANY REPRODUCTION IN PART OR AS A WHOLE WITHOUT THE WRITTEN PERMISSION OF UltraLox.		
FINISH		DO NOT SCALE DRAWING		

4

3

2

1