


4

3

2


1

REVISIONS - BALLOONS DENOTE CHANGES			
REV.	DESCRIPTION	DATE	APPROVED
A		3/16/2022	ZAG

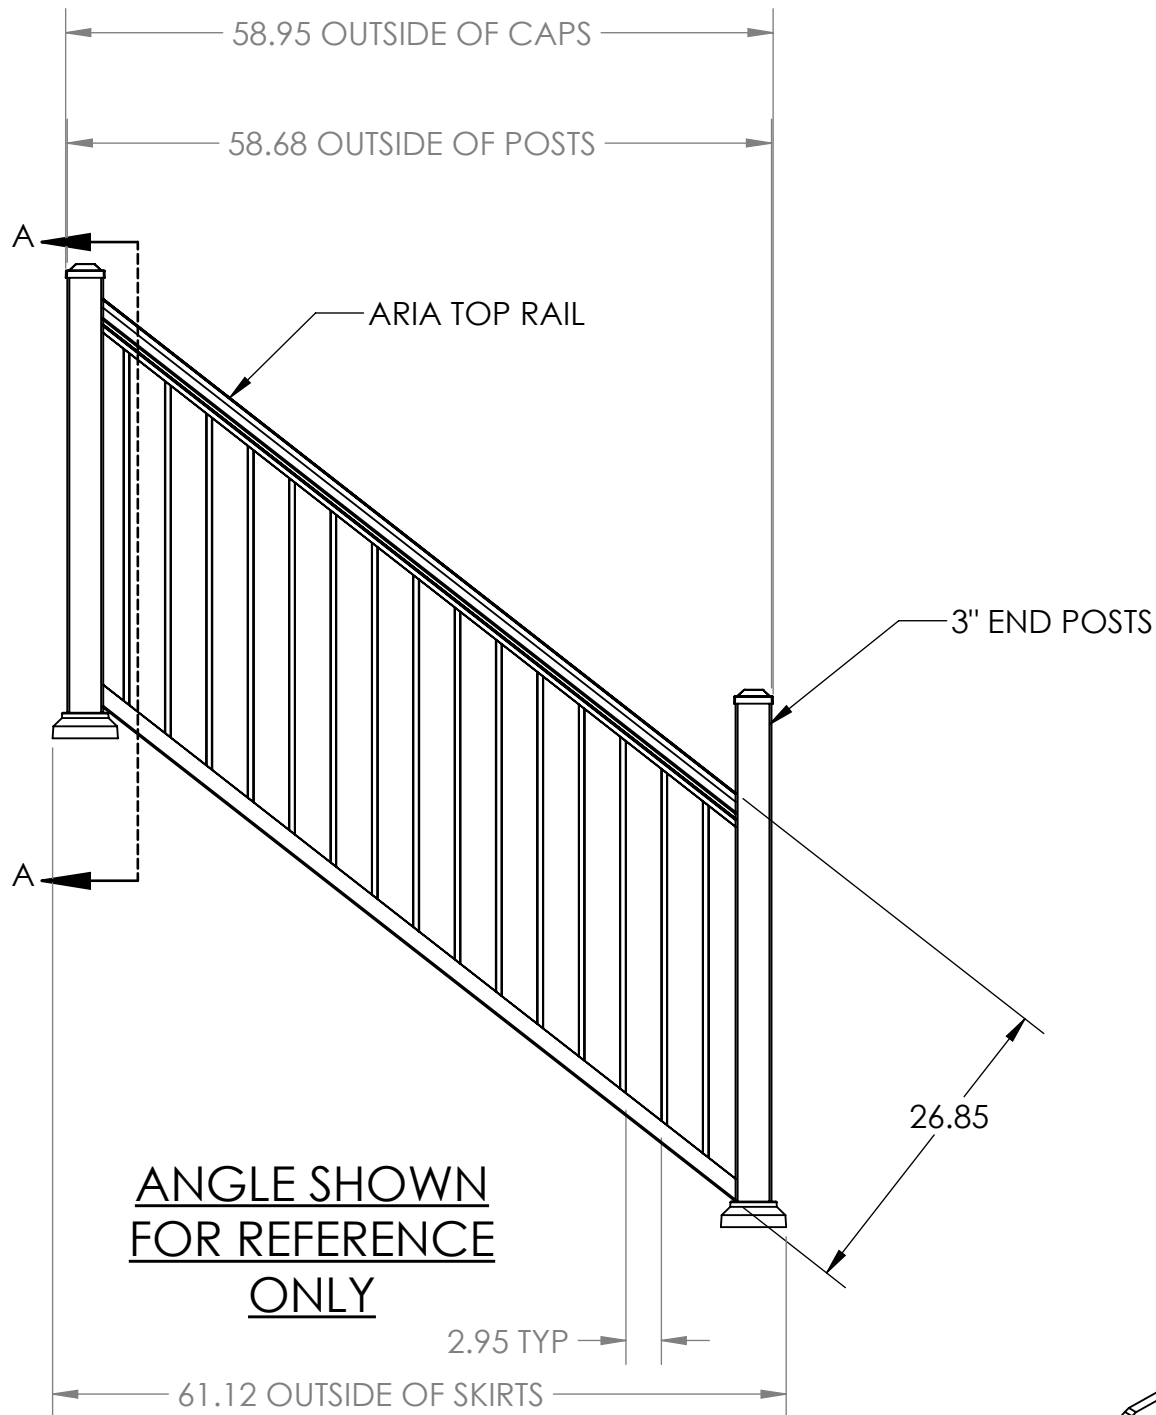


ANGLE SHOWN
FOR REFERENCE
ONLY

26.85

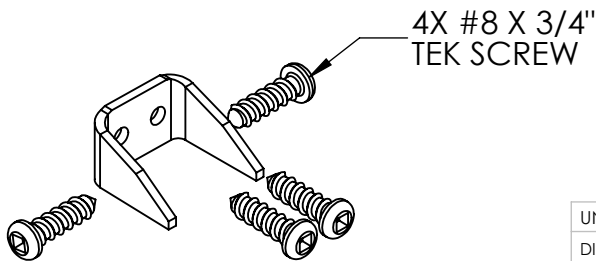

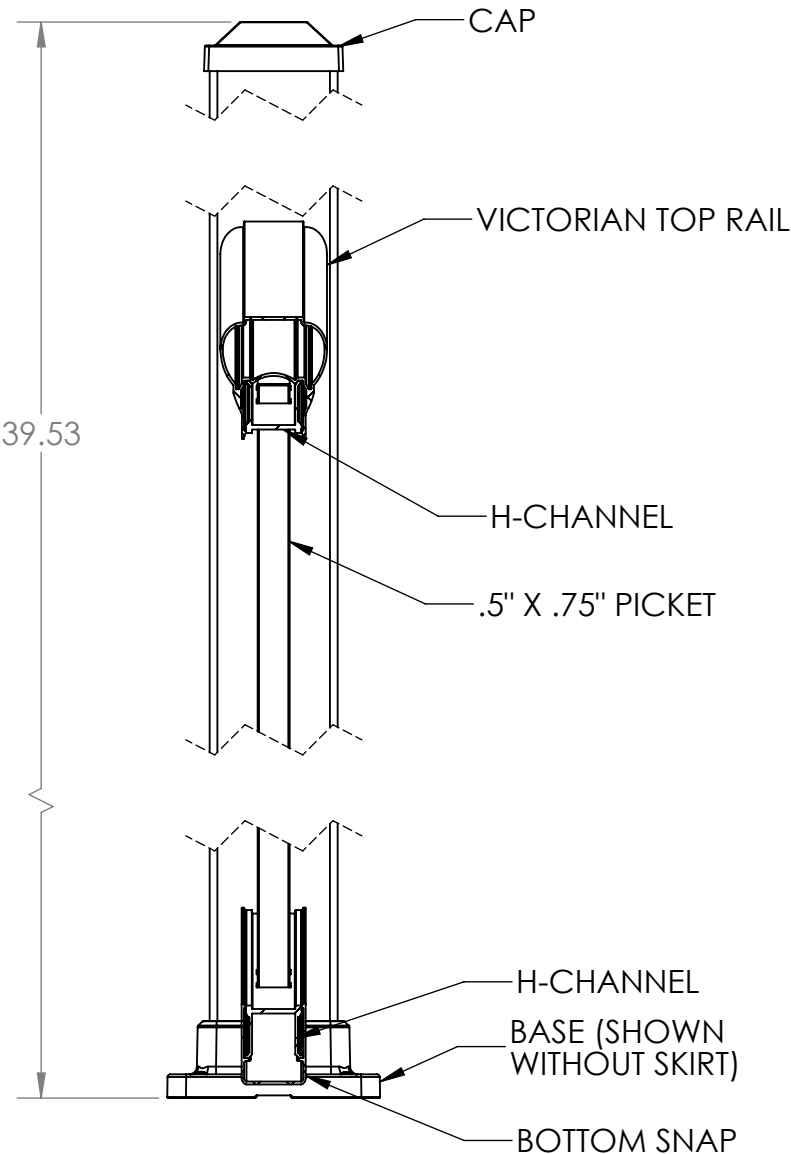

CLIP DETAIL
4X



SECTION A-A

NOTES:
1. ALL RAIL MUST BE ASSEMBLED AND FASTENED IN ACCORDANCE WITH INSTALLATION INSTRUCTIONS.
2. AVAILABLE COLORS ARE BLACK - WHITE - BRONZE.

UNLESS OTHERWISE SPECIFIED:		NAME	DATE	<div></div>		
DIMENSIONS ARE IN INCHES TOLERANCES: SURFACE FINISH: 125 RMS ANGULAR: ±.5 DEG LINEAR: .X ±.02 .XX ±.010 .XXX ±.005		DRAWN	ZAG	3/16/22	TITLE: SHOP DRAWING, STAIR PANEL, ARIA TOP RAIL, 3" END POSTS, 36" PICKETS, 6' STAIR SECTION	
		CHECKED				
		ENG APPR.				
		MFG APPR.				
THIRD ANGLE PROJECTION: 		INTERPRET GEOMETRIC TOLERANCING PER: ASME Y14.5-2009			SIZE DWG. NO. REV <div>B</div>	
MATERIAL		PROPRIETARY AND CONFIDENTIAL THE INFORMATION CONTAINED IN THIS DRAWING IS THE SOLE PROPERTY OF ARIA RAILING. ANY REPRODUCTION IN PART OR AS A WHOLE WITHOUT THE WRITTEN PERMISSION OF ARIA RAILING IS NOT PERMITTED.				
FINISH						
DO NOT SCALE DRAWING		SCALE: 1:10			WEIGHT:	SHEET 1 OF 1