

4

3

2

1



| REVISIONS - BALLOONS DENOTE CHANGES | | | |
|-------------------------------------|-------------|-----------|----------|
| REV. | DESCRIPTION | DATE | APPROVED |
| A | | 5/19/2021 | ZAG |

B


B

A

A

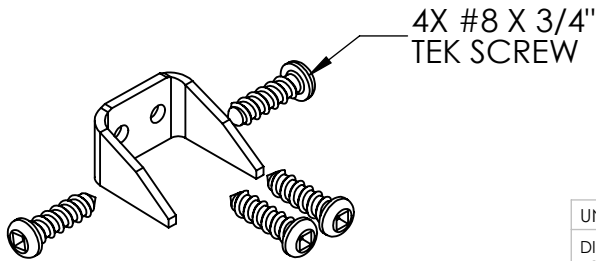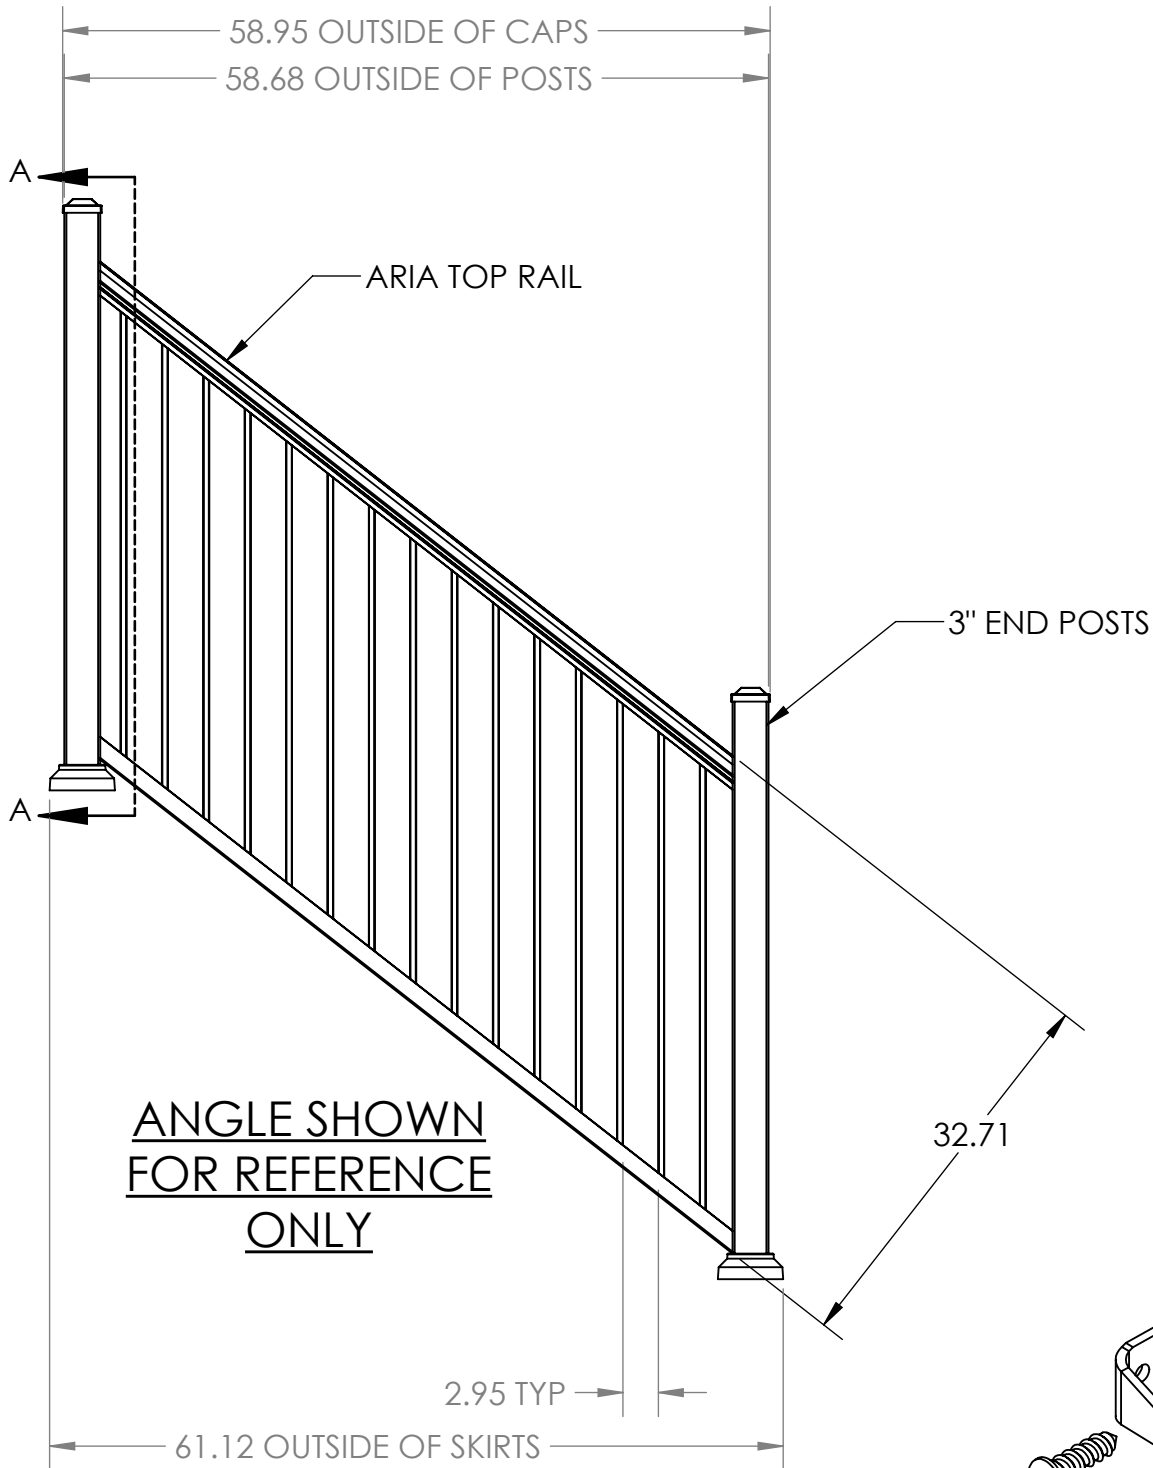

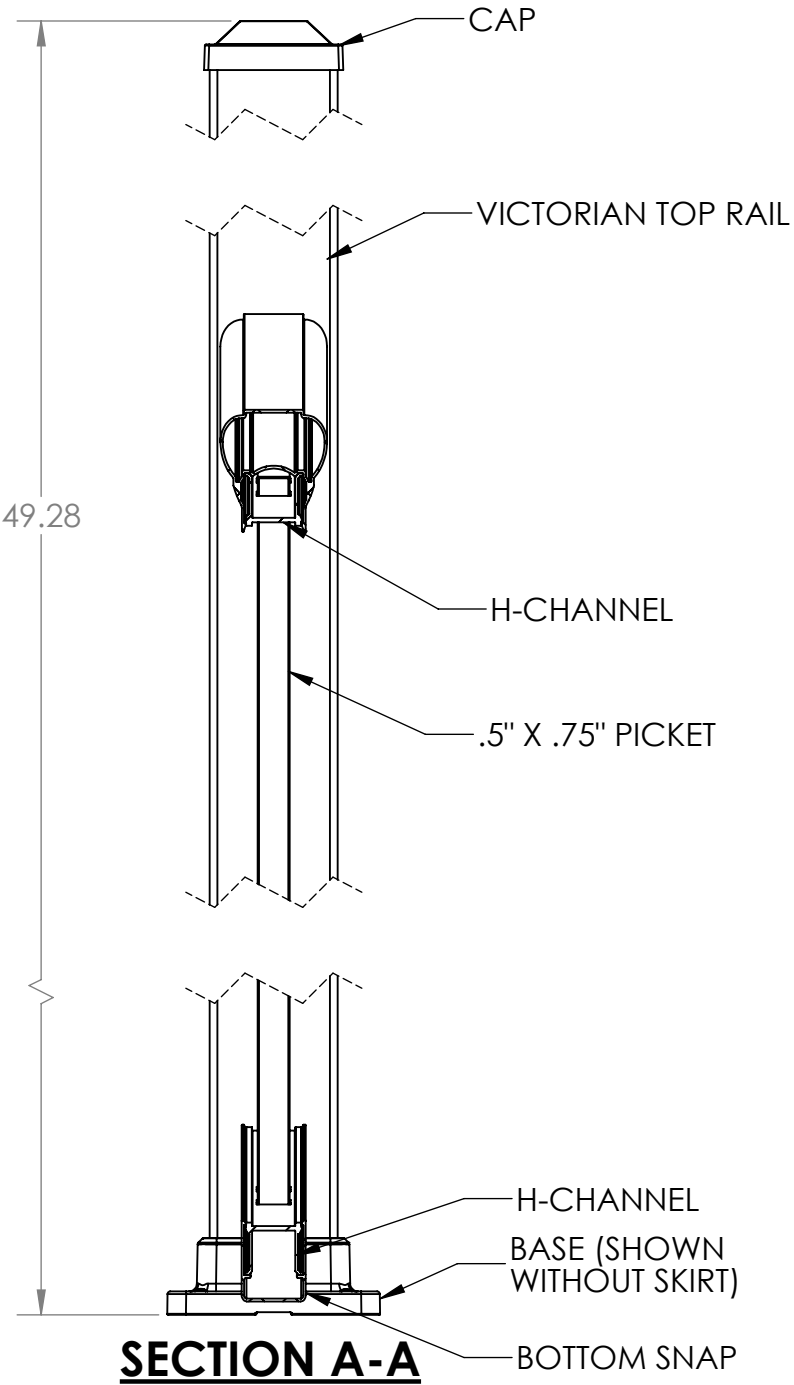

CLIP DETAIL
4X



SECTION A-A

NOTES:
1. ALL RAIL MUST BE ASSEMBLED AND FASTENED IN ACCORDANCE WITH INSTALLATION INSTRUCTIONS.
2. AVAILABLE COLORS ARE BLACK - WHITE - BRONZE.

| | | | | | | | |
|--|--|--|------|--|---|---------|--------------|
| UNLESS OTHERWISE SPECIFIED: | | NAME | DATE | <div></div> | | | |
| DIMENSIONS ARE IN INCHES TOLERANCES: SURFACE FINISH: 125 RMS ANGULAR: ±.5 DEG LINEAR: .X ±.02 .XX ±.010 .XXX ±.005 | | DRAWN | ZAG | 5/19/21 | TITLE: SHOP DRAWING, STAIR PANEL, ARIA TOP RAIL, 3" END POSTS, 42" PICKETS, 6' STAIR SECTION | | |
| | | CHECKED | | | | | |
| | | ENG APPR. | | | | | |
| | | MFG APPR. | | | | | |
| THIRD ANGLE PROJECTION:  | | INTERPRET GEOMETRIC TOLERANCING PER: ASME Y14.5-2009 | | | SIZE DWG. NO. <div>B</div> REV <div>A</div> | | |
| MATERIAL | | <div>PROPRIETARY AND CONFIDENTIAL</div> <div>THE INFORMATION CONTAINED IN THIS DRAWING IS THE SOLE PROPERTY OF ARIA RAILING. ANY REPRODUCTION IN PART OR AS A WHOLE WITHOUT THE WRITTEN PERMISSION OF ARIA RAILING IS NOT PERMITTED.</div> | | | | | |
| FINISH | | | | | | | |
| DO NOT SCALE DRAWING | | SCALE: 1:10 | | | | WEIGHT: | SHEET 1 OF 1 |

4

3

2

1