



4

3


2

1

REVISIONS - BALLOONS DENOTE CHANGES			
REV.	DESCRIPTION	DATE	APPROVED
A		5/19/2021	ZAG

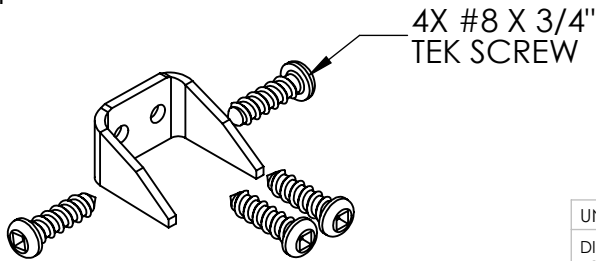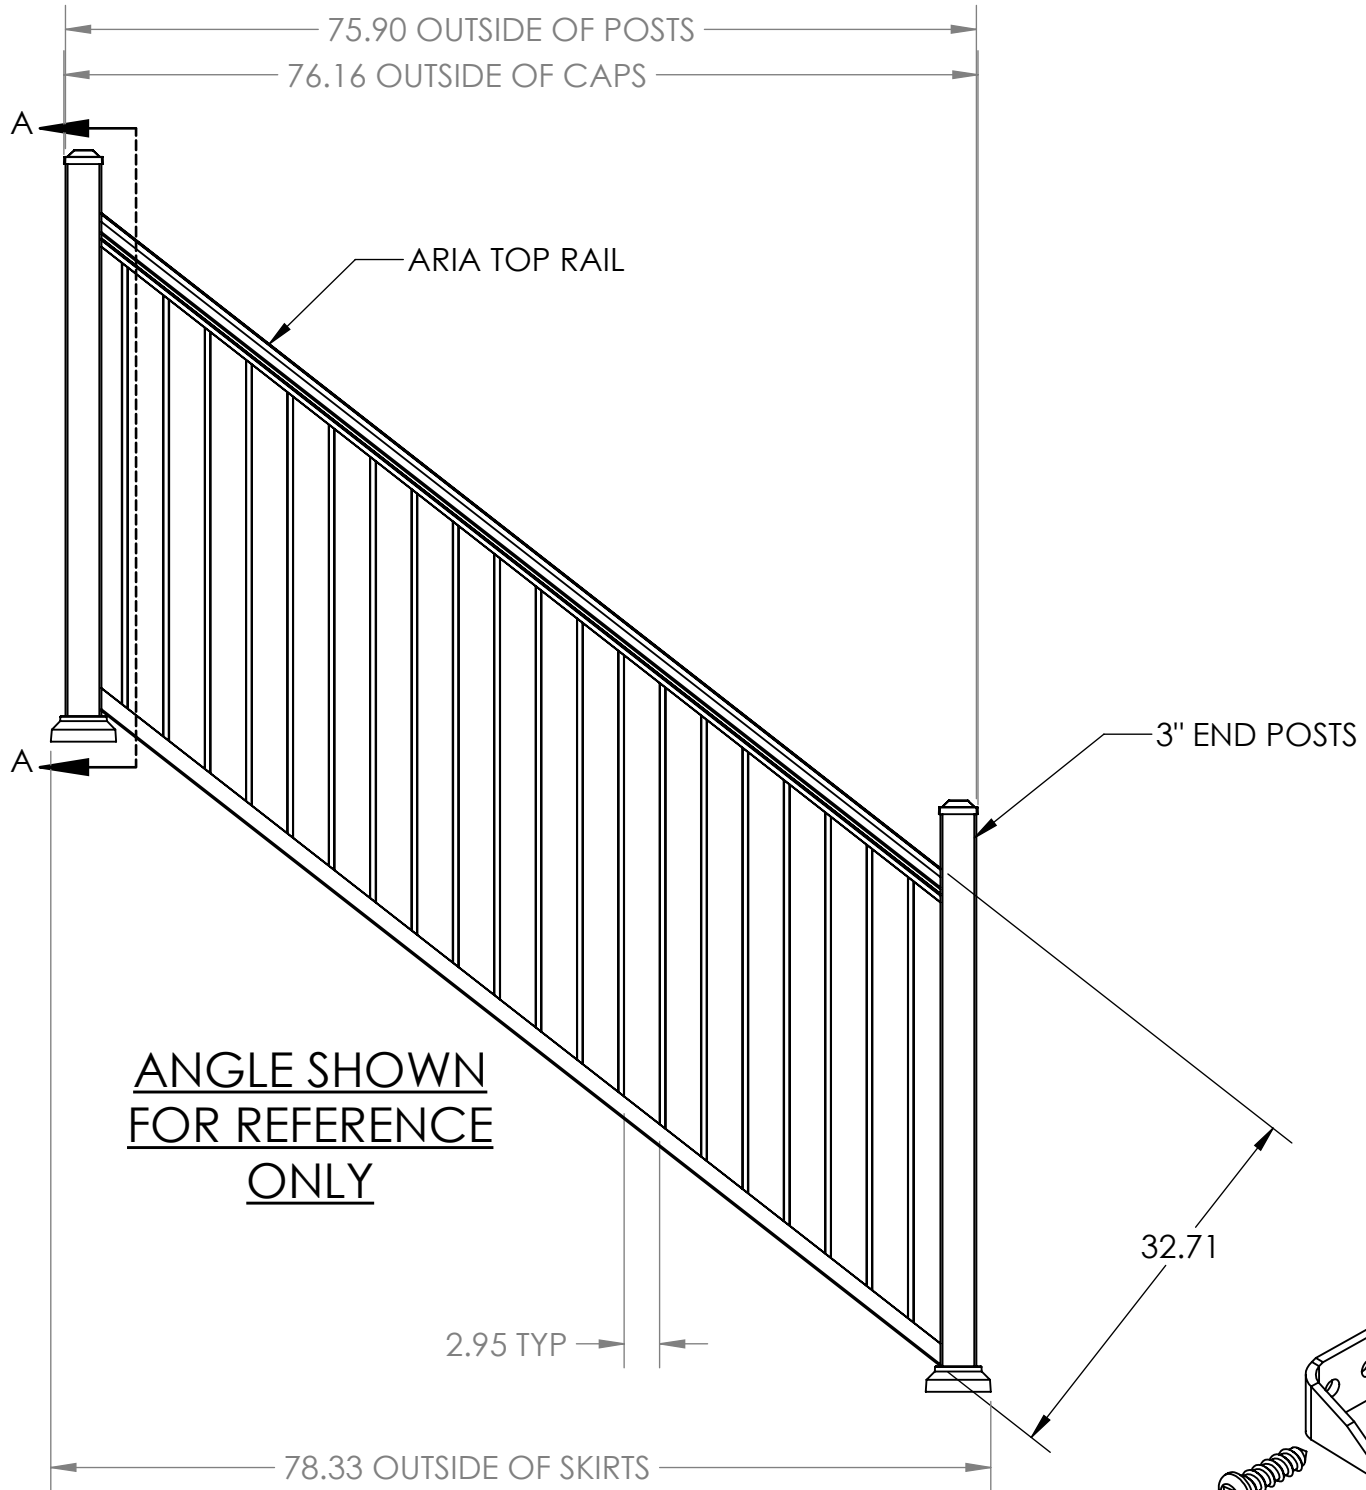

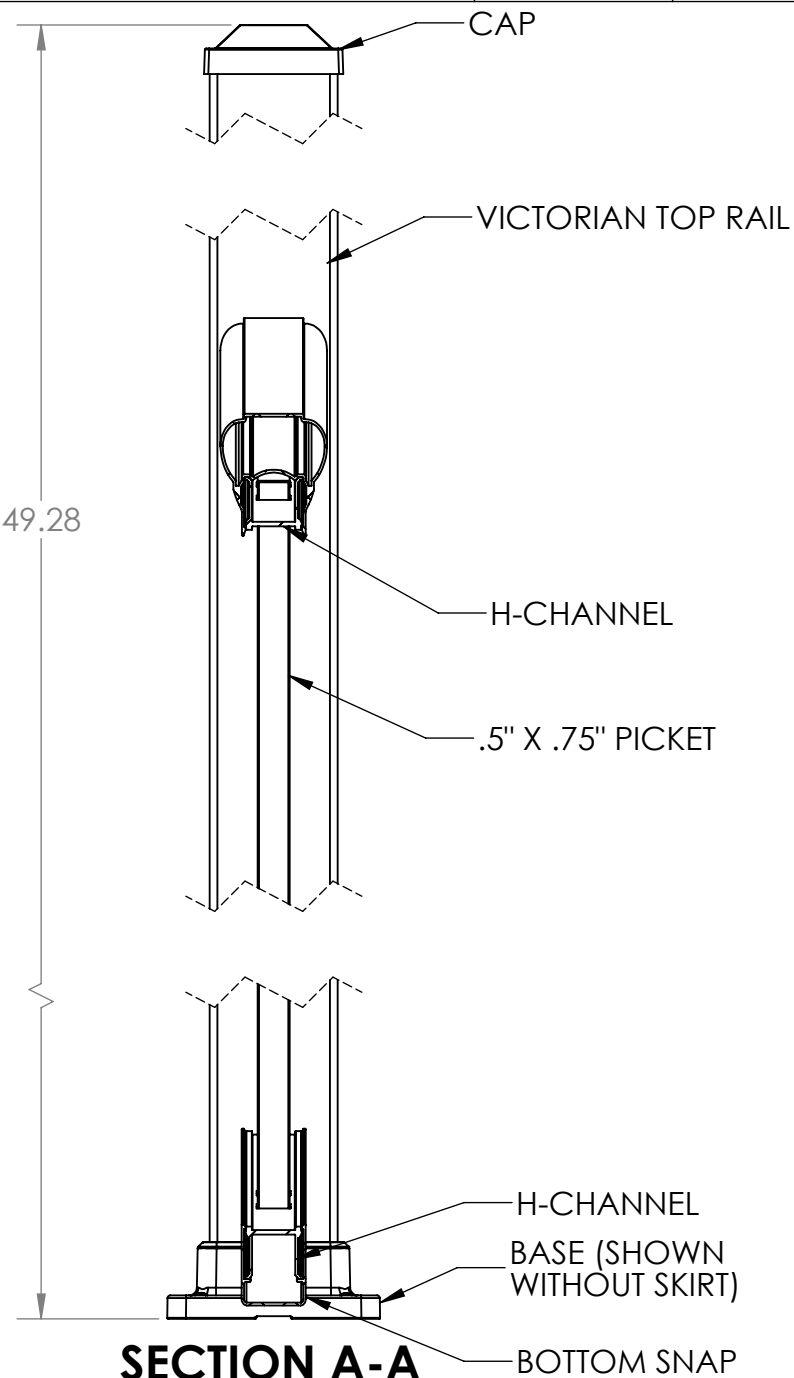

CLIP DETAIL
4X



SECTION A-A

NOTES:
1. ALL RAIL MUST BE ASSEMBLED AND FASTENED IN ACCORDANCE WITH INSTALLATION INSTRUCTIONS.
2. AVAILABLE COLORS ARE BLACK - WHITE - BRONZE.

UNLESS OTHERWISE SPECIFIED:		NAME	DATE	<div></div>		
DIMENSIONS ARE IN INCHES TOLERANCES: SURFACE FINISH: 125 RMS ANGULAR: ±.5 DEG LINEAR: .X ±.02 .XX ±.010 .XXX ±.005		DRAWN	ZAG	5/19/21	TITLE: SHOP DRAWING, STAIR PANEL, ARIA TOP RAIL, 3" END POSTS, 42" PICKETS, 8' STAIR SECTION	
		CHECKED				
		ENG APPR.				
		MFG APPR.				
THIRD ANGLE PROJECTION: 		INTERPRET GEOMETRIC TOLERANCING PER: ASME Y14.5-2009			SIZE DWG. NO. REV <div>B</div> <div>A</div>	
MATERIAL		PROPRIETARY AND CONFIDENTIAL THE INFORMATION CONTAINED IN THIS DRAWING IS THE SOLE PROPERTY OF ARIA RAILING. ANY REPRODUCTION IN PART OR AS A WHOLE WITHOUT THE WRITTEN PERMISSION OF ARIA RAILING IS NOT PERMITTED.				
FINISH					SCALE: 1:10 WEIGHT: SHEET 1 OF 1	
DO NOT SCALE DRAWING						