
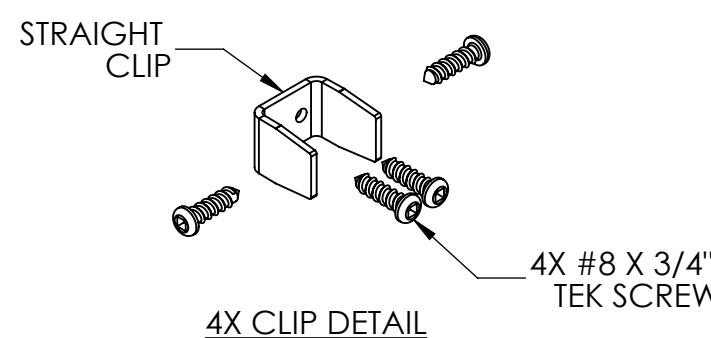


4

3

2

1

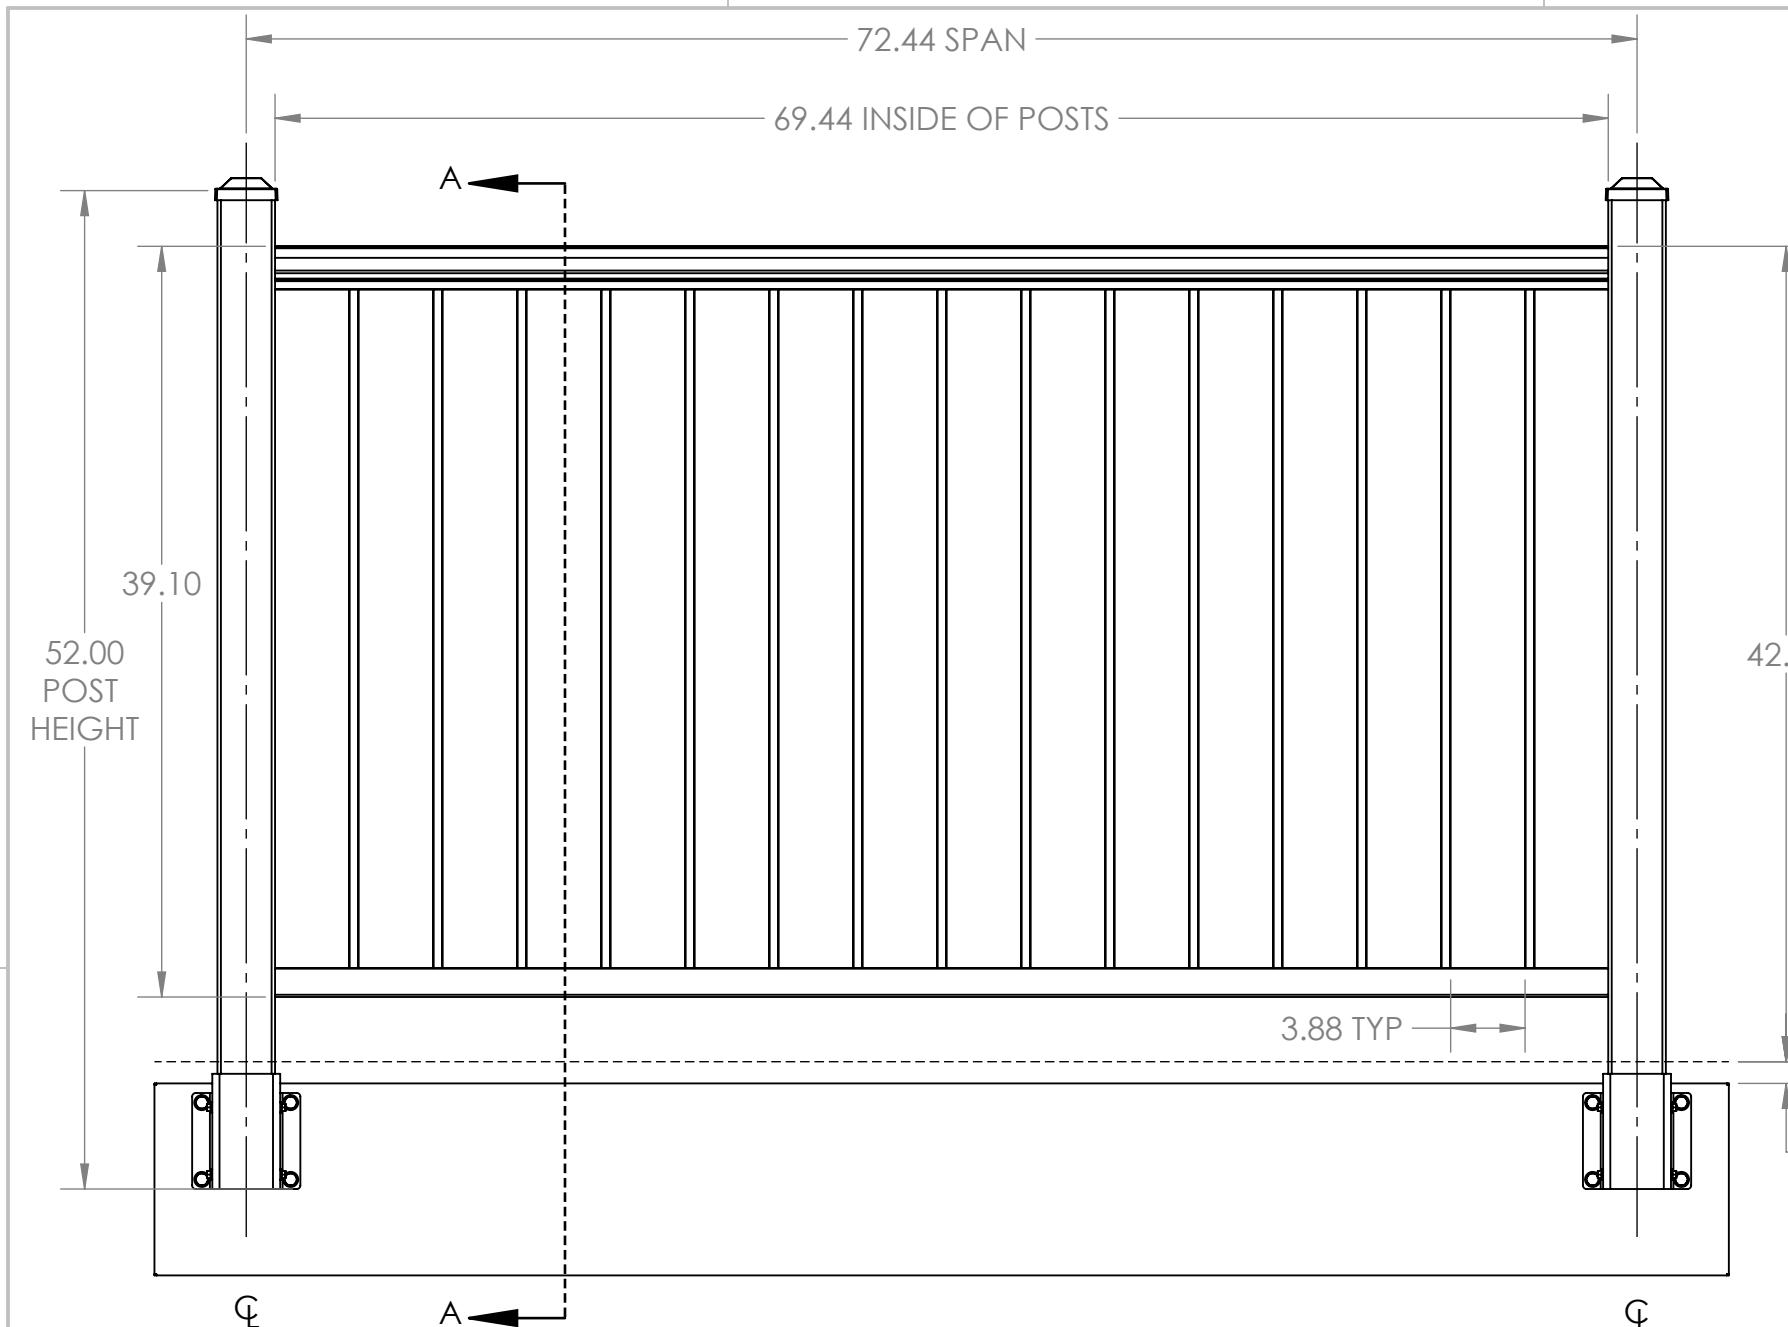


NOTES:


1. ALL RAIL MUST BE ASSEMBLED AND FASTENED IN ACCORDANCE WITH ARIA INSTALLATION INSTRUCTIONS.
2. AVAILABLE COLORS ARE BLACK - WHITE - BRONZE.

REVISIONS - BALLOONS DENOTE CHANGES

REV.	DESCRIPTION	DATE	APPROVED
A		02/02/2026	ZACH

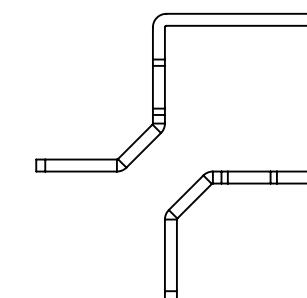

OUTSIDE CORNER
FASCIA BRACKET
**MUST BE USED WITH
PERPENDICULAR
PANELS FOR MAX
STRENGTH**

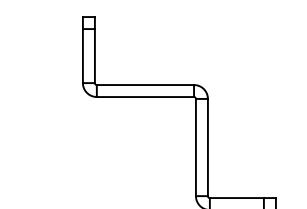


INSIDE CORNER
FASCIA BRACKET

3" STRAIGHT FASCIA BRACKET

4X #14 X 1.00 TEK SCREWS
PER FASCIA BRACKET

4X 5/16" X 4" SS BOLT WITH SS WASHER
ON FRONT AND SS 1.25 FENDER
WASHER AND SS 5/16" NUT ON BACK
SIDE PER FASCIA BRACKET

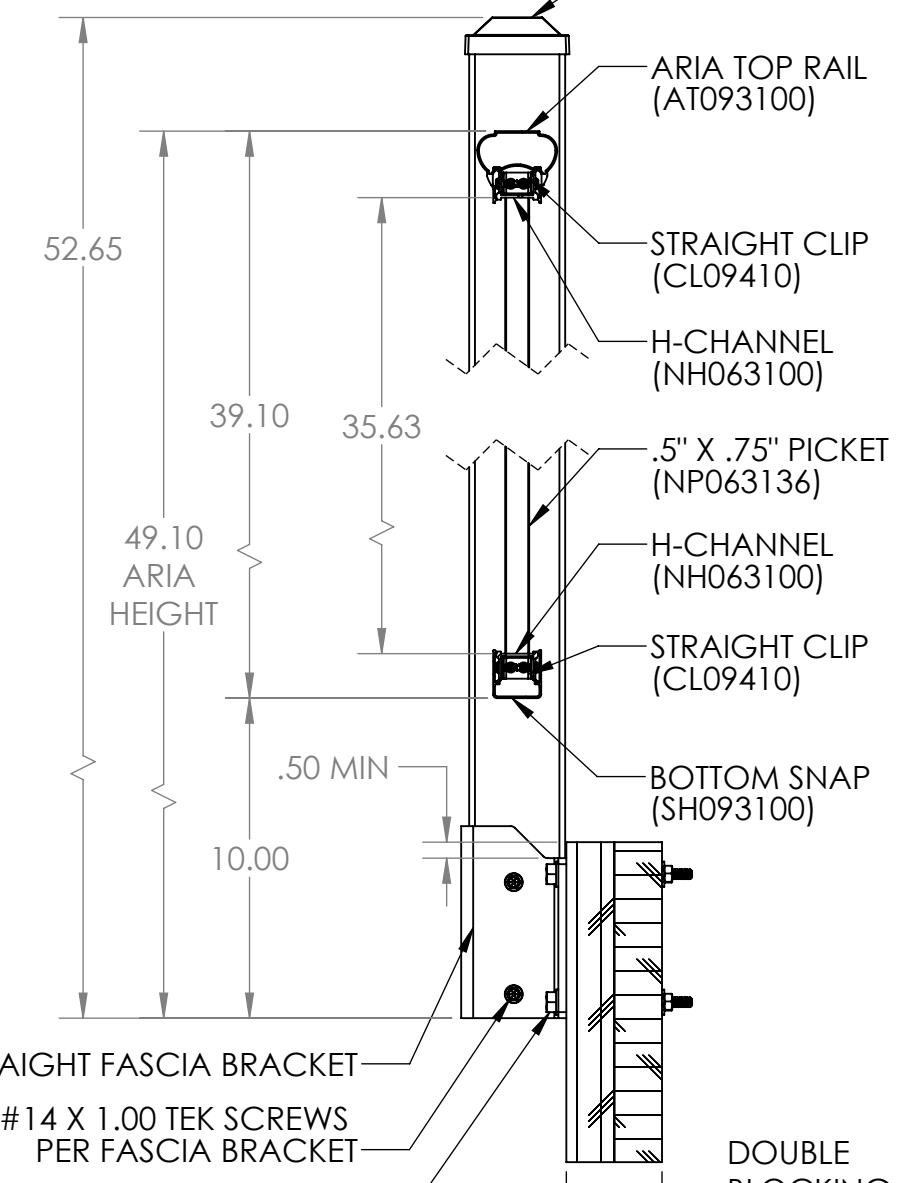

SECTION A-A

UNLESS OTHERWISE SPECIFIED:	NAME	DATE
DIMENSIONS ARE IN INCHES	HUY	02/02/26
TOLERANCES:		
SURFACE FINISH: 125 RMS		
ANGULAR: $\pm .5$ DEG		
LINEAR: $X \pm .02$		
$XX \pm .010$		
$XXX \pm .005$		
THIRD ANGLE PROJECTION:		INTERPRET GEOMETRIC TOLERANCING PER: ASME Y14.5-2009
MATERIAL		PROPRIETARY AND CONFIDENTIAL
FINISH		THE INFORMATION CONTAINED IN THIS DRAWING IS THE SOLE PROPERTY OF UltraLox. ANY REPRODUCTION IN PART OR AS A WHOLE WITHOUT THE WRITTEN PERMISSION OF UltraLox.
DO NOT SCALE DRAWING		

ARIA RAILING®

TITLE: SHOP DRAWING,
ARIA TOP RAIL,
3" END POSTS, 42" PICKET,
6' SECTION, FASCIA BRACKET

SIZE	DWG. NO.	REV
B		A
SCALE: 1:10	WEIGHT:	SHEET 1 OF 1